



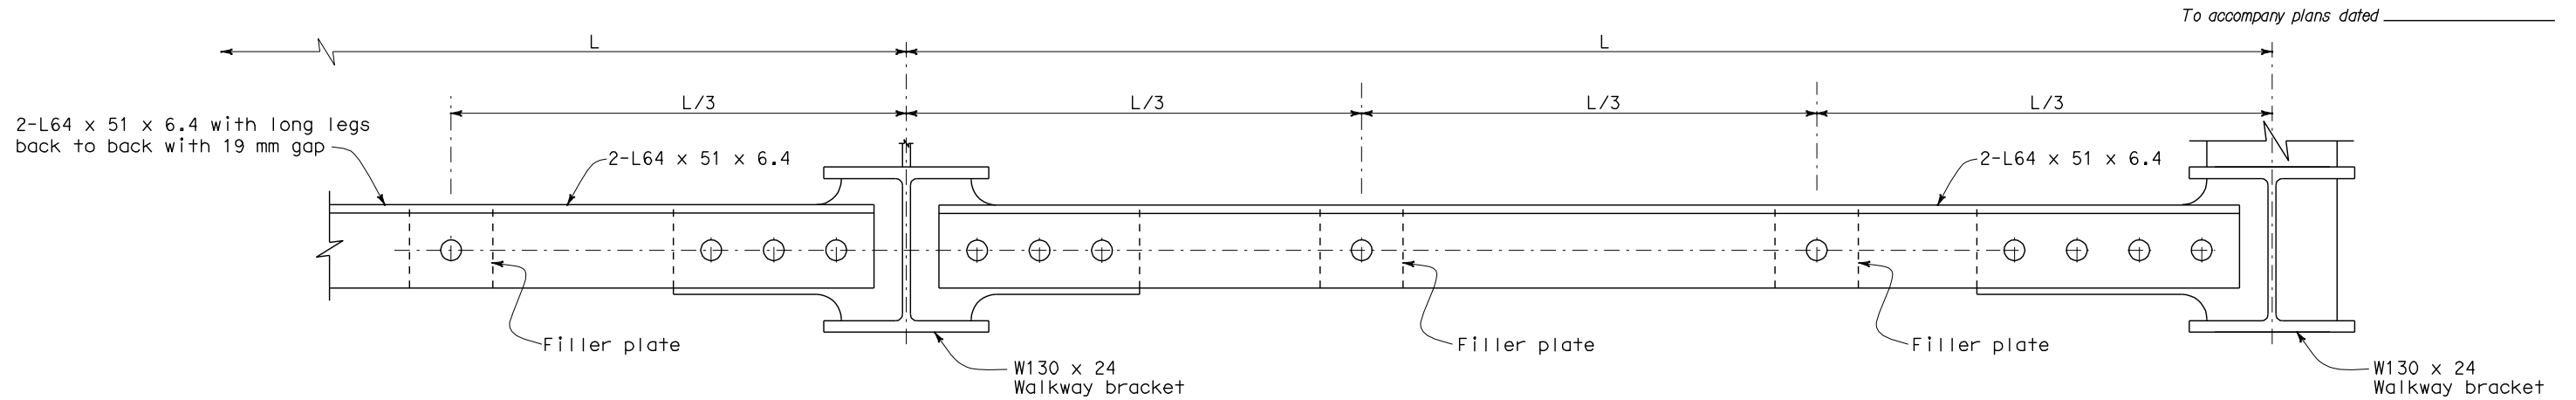


DIST	COUNTY	ROUTE	KILOMETER POST TOTAL PROJECT	SHEET NO.	TOTAL SHEETS
REGISTERED CIVIL ENGINEER					
December 30, 2004					
PLANS APPROVAL DATE					
The State of California or its officers or agents shall not be responsible for the accuracy or completeness of electronic copies of this plan sheet.					
To get to the Caltrans web site, go to: http://www.dot.ca.gov					

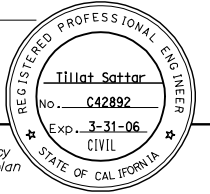


STRUT SYSTEM AT TUBULAR SIGNS


(Continuous between end safety lug locations)

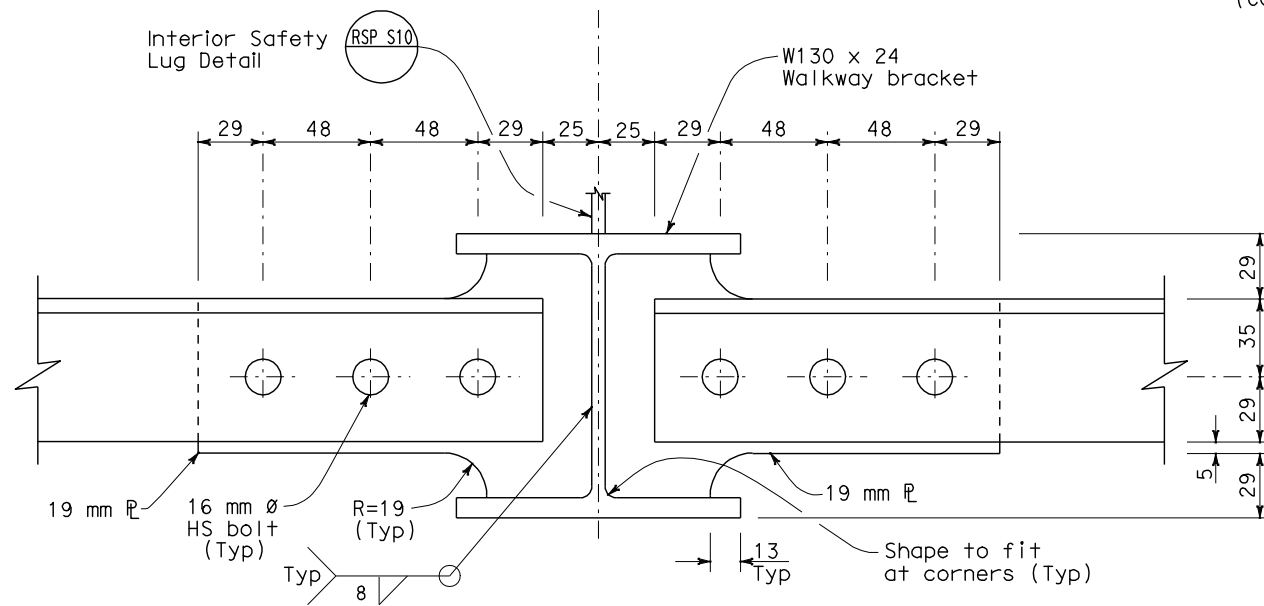

INTERIOR SAFETY LUG LOCATION

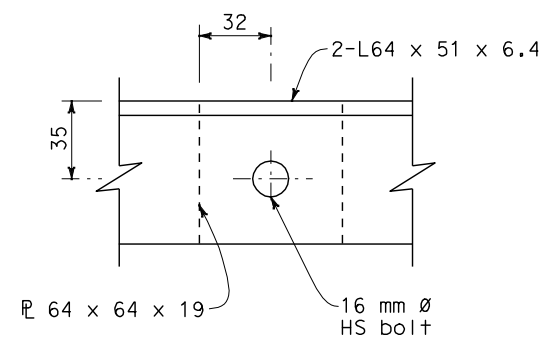

FILLER PLATE

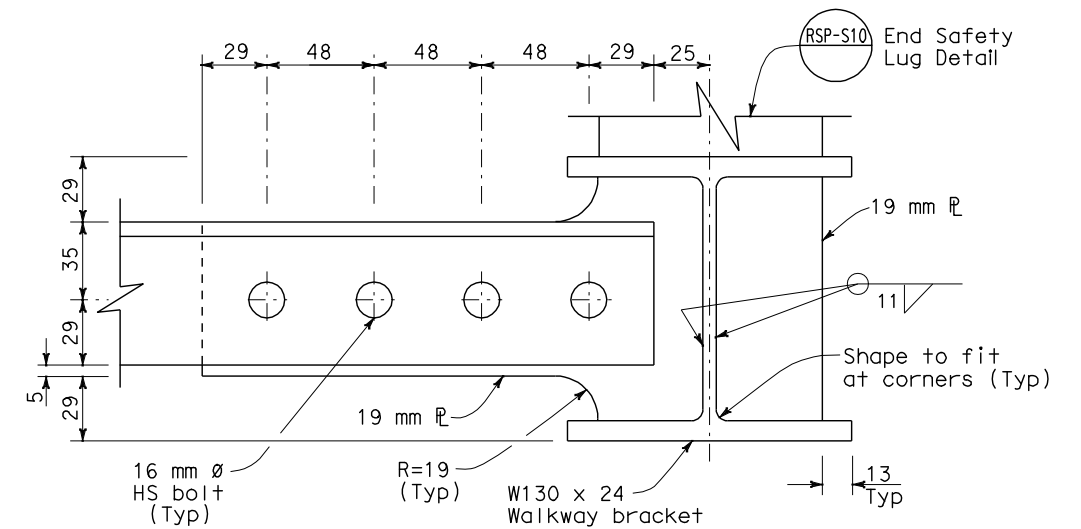

END SAFETY LUG LOCATION

STATE OF CALIFORNIA
DEPARTMENT OF TRANSPORTATION
**OVERHEAD SIGNS
WALKWAY DETAILS No.3**

NO SCALE
ALL DIMENSIONS ARE IN
MILLIMETERS UNLESS OTHERWISE SHOWN
NSP S10A DATED DECEMBER 30, 2004
SUPPLEMENTS THE STANDARD PLANS BOOK DATED JULY 1999.

NEW STANDARD PLAN NSP S10A

1999 NEW Std PLAN NSP S10A